

NORTH Site Plan
 SCALE: 1/8"=1'-0"

Saint Joseph Emergency Family Shelter Expansion

Chatholic Charities Diocese of Des Moines

1535 Eleventh Street, Des Moines, Iowa


bsbdesign.com

The drawings presented are illustrative of character and design intent only, and are subject to change based upon final design considerations.

10 March 2010


© 2009 BSB Design, Inc.



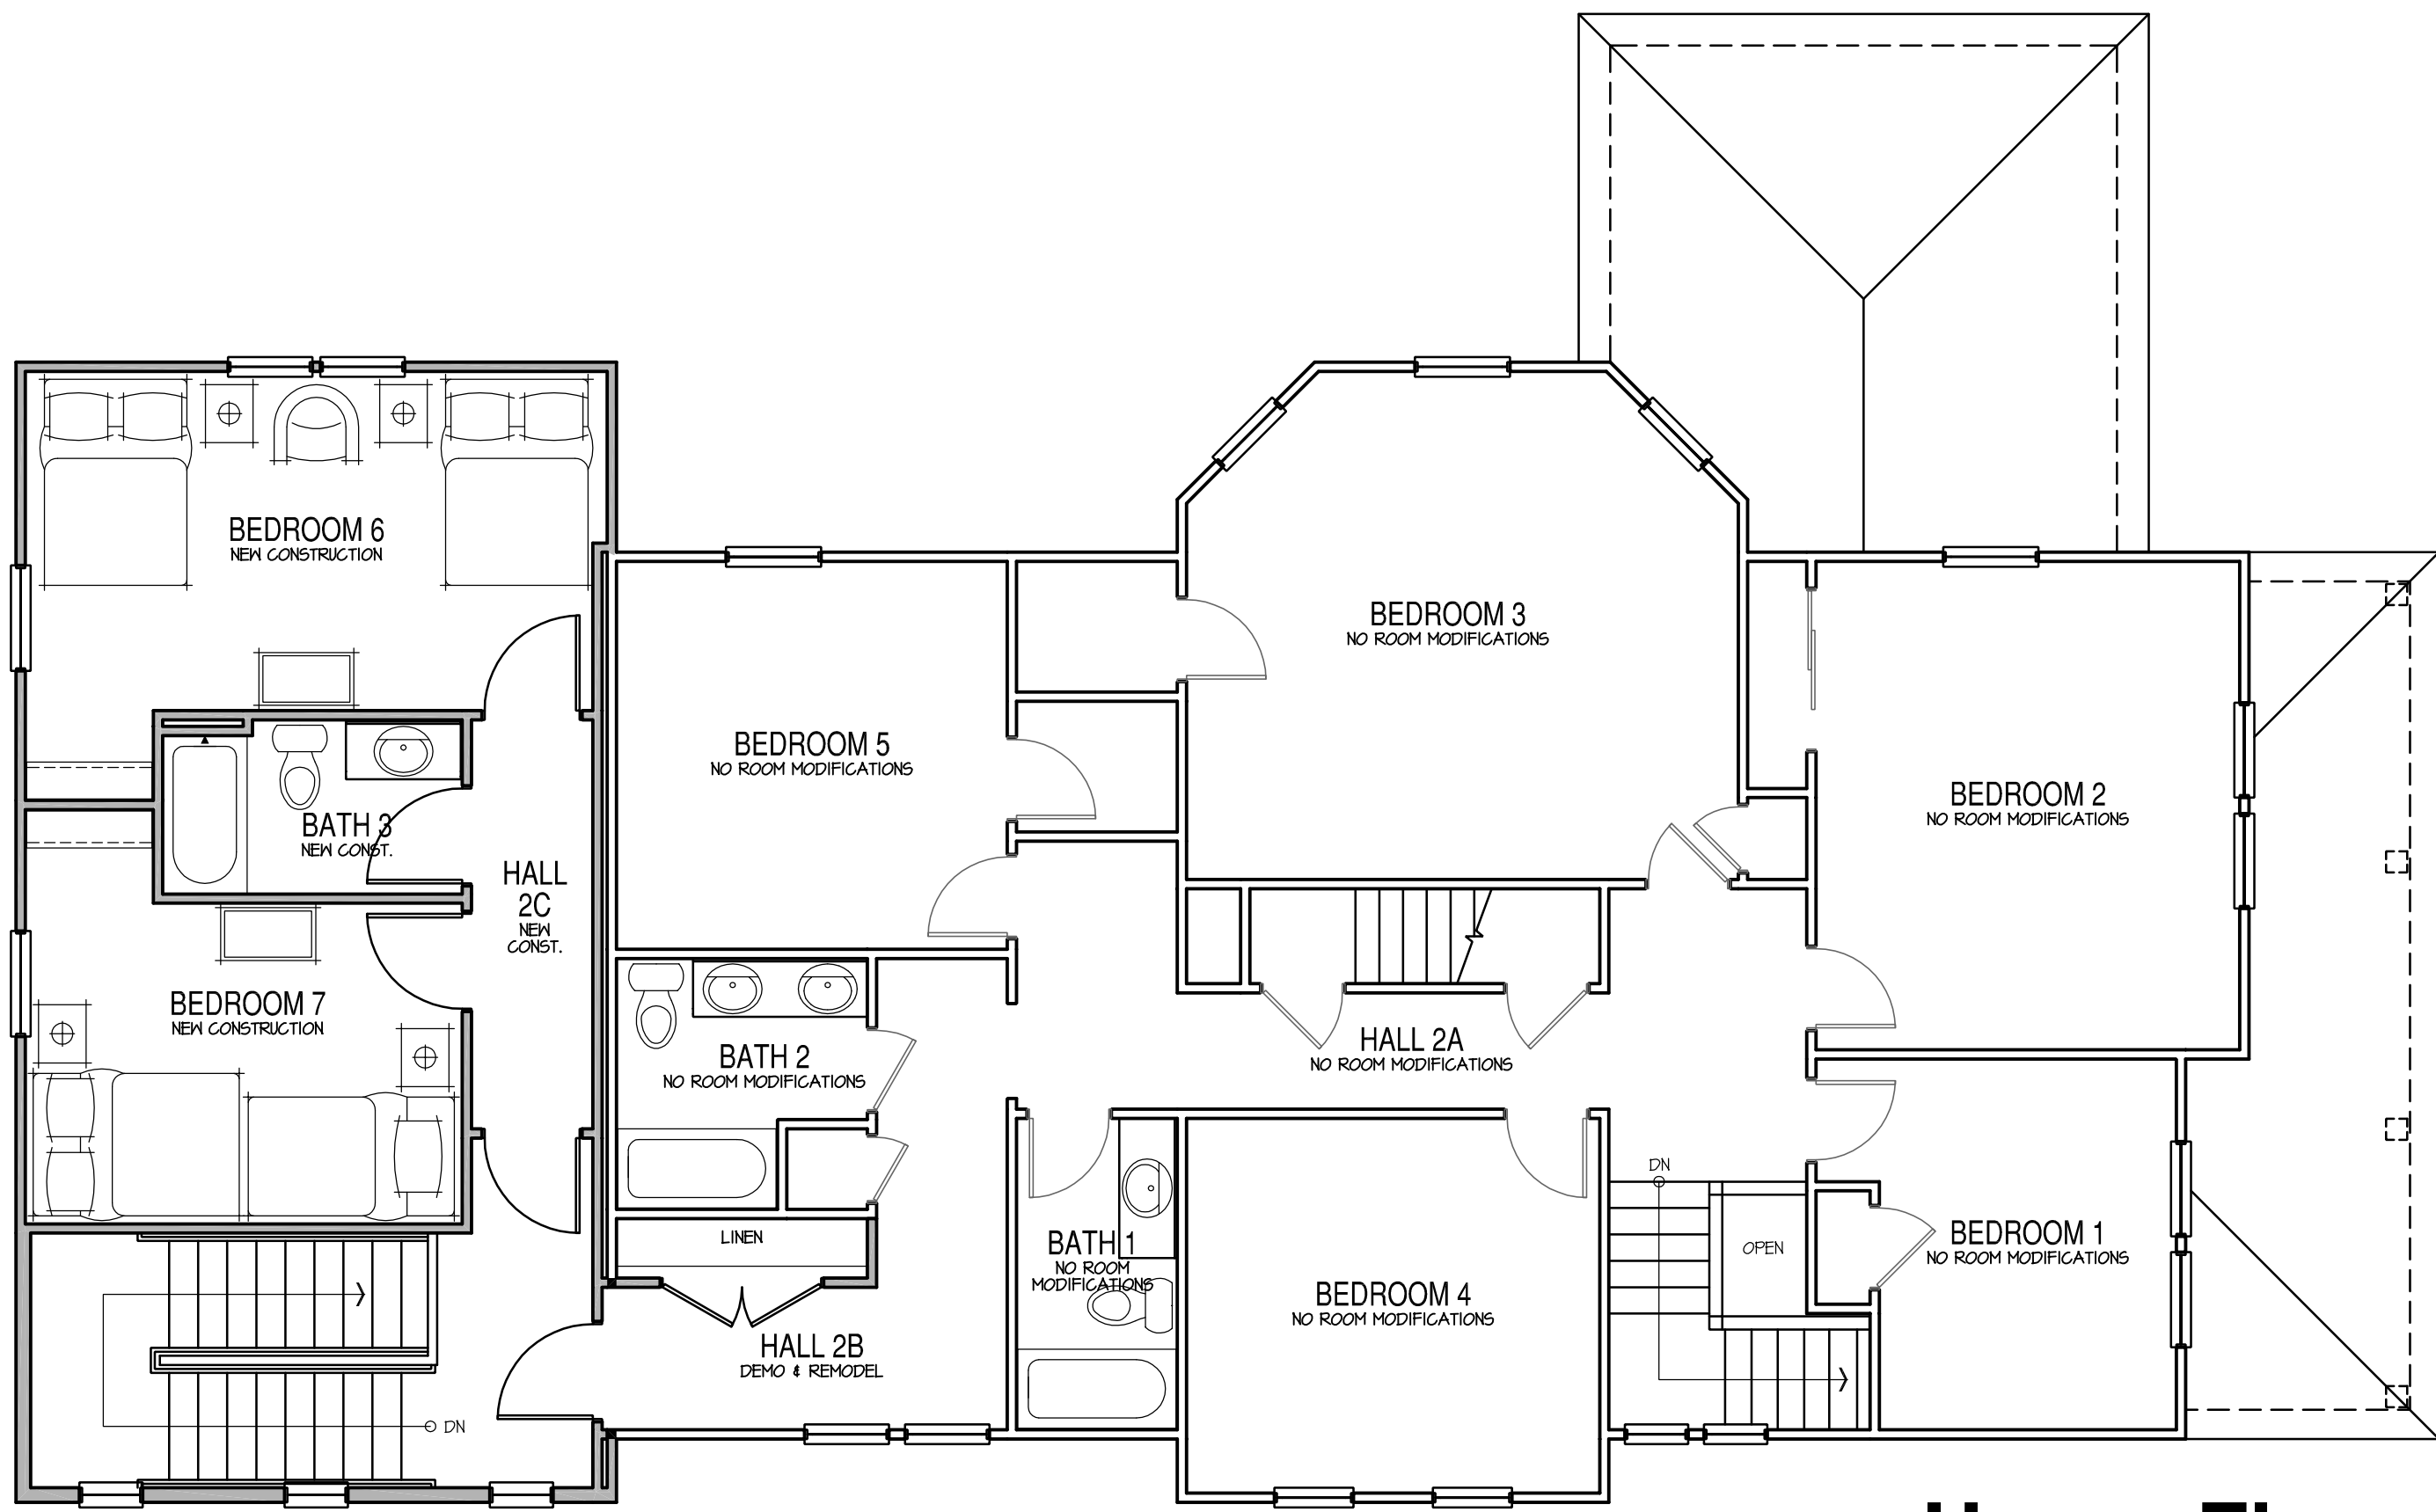


Upper Floor

SCALE: 3/16"=1'-0"

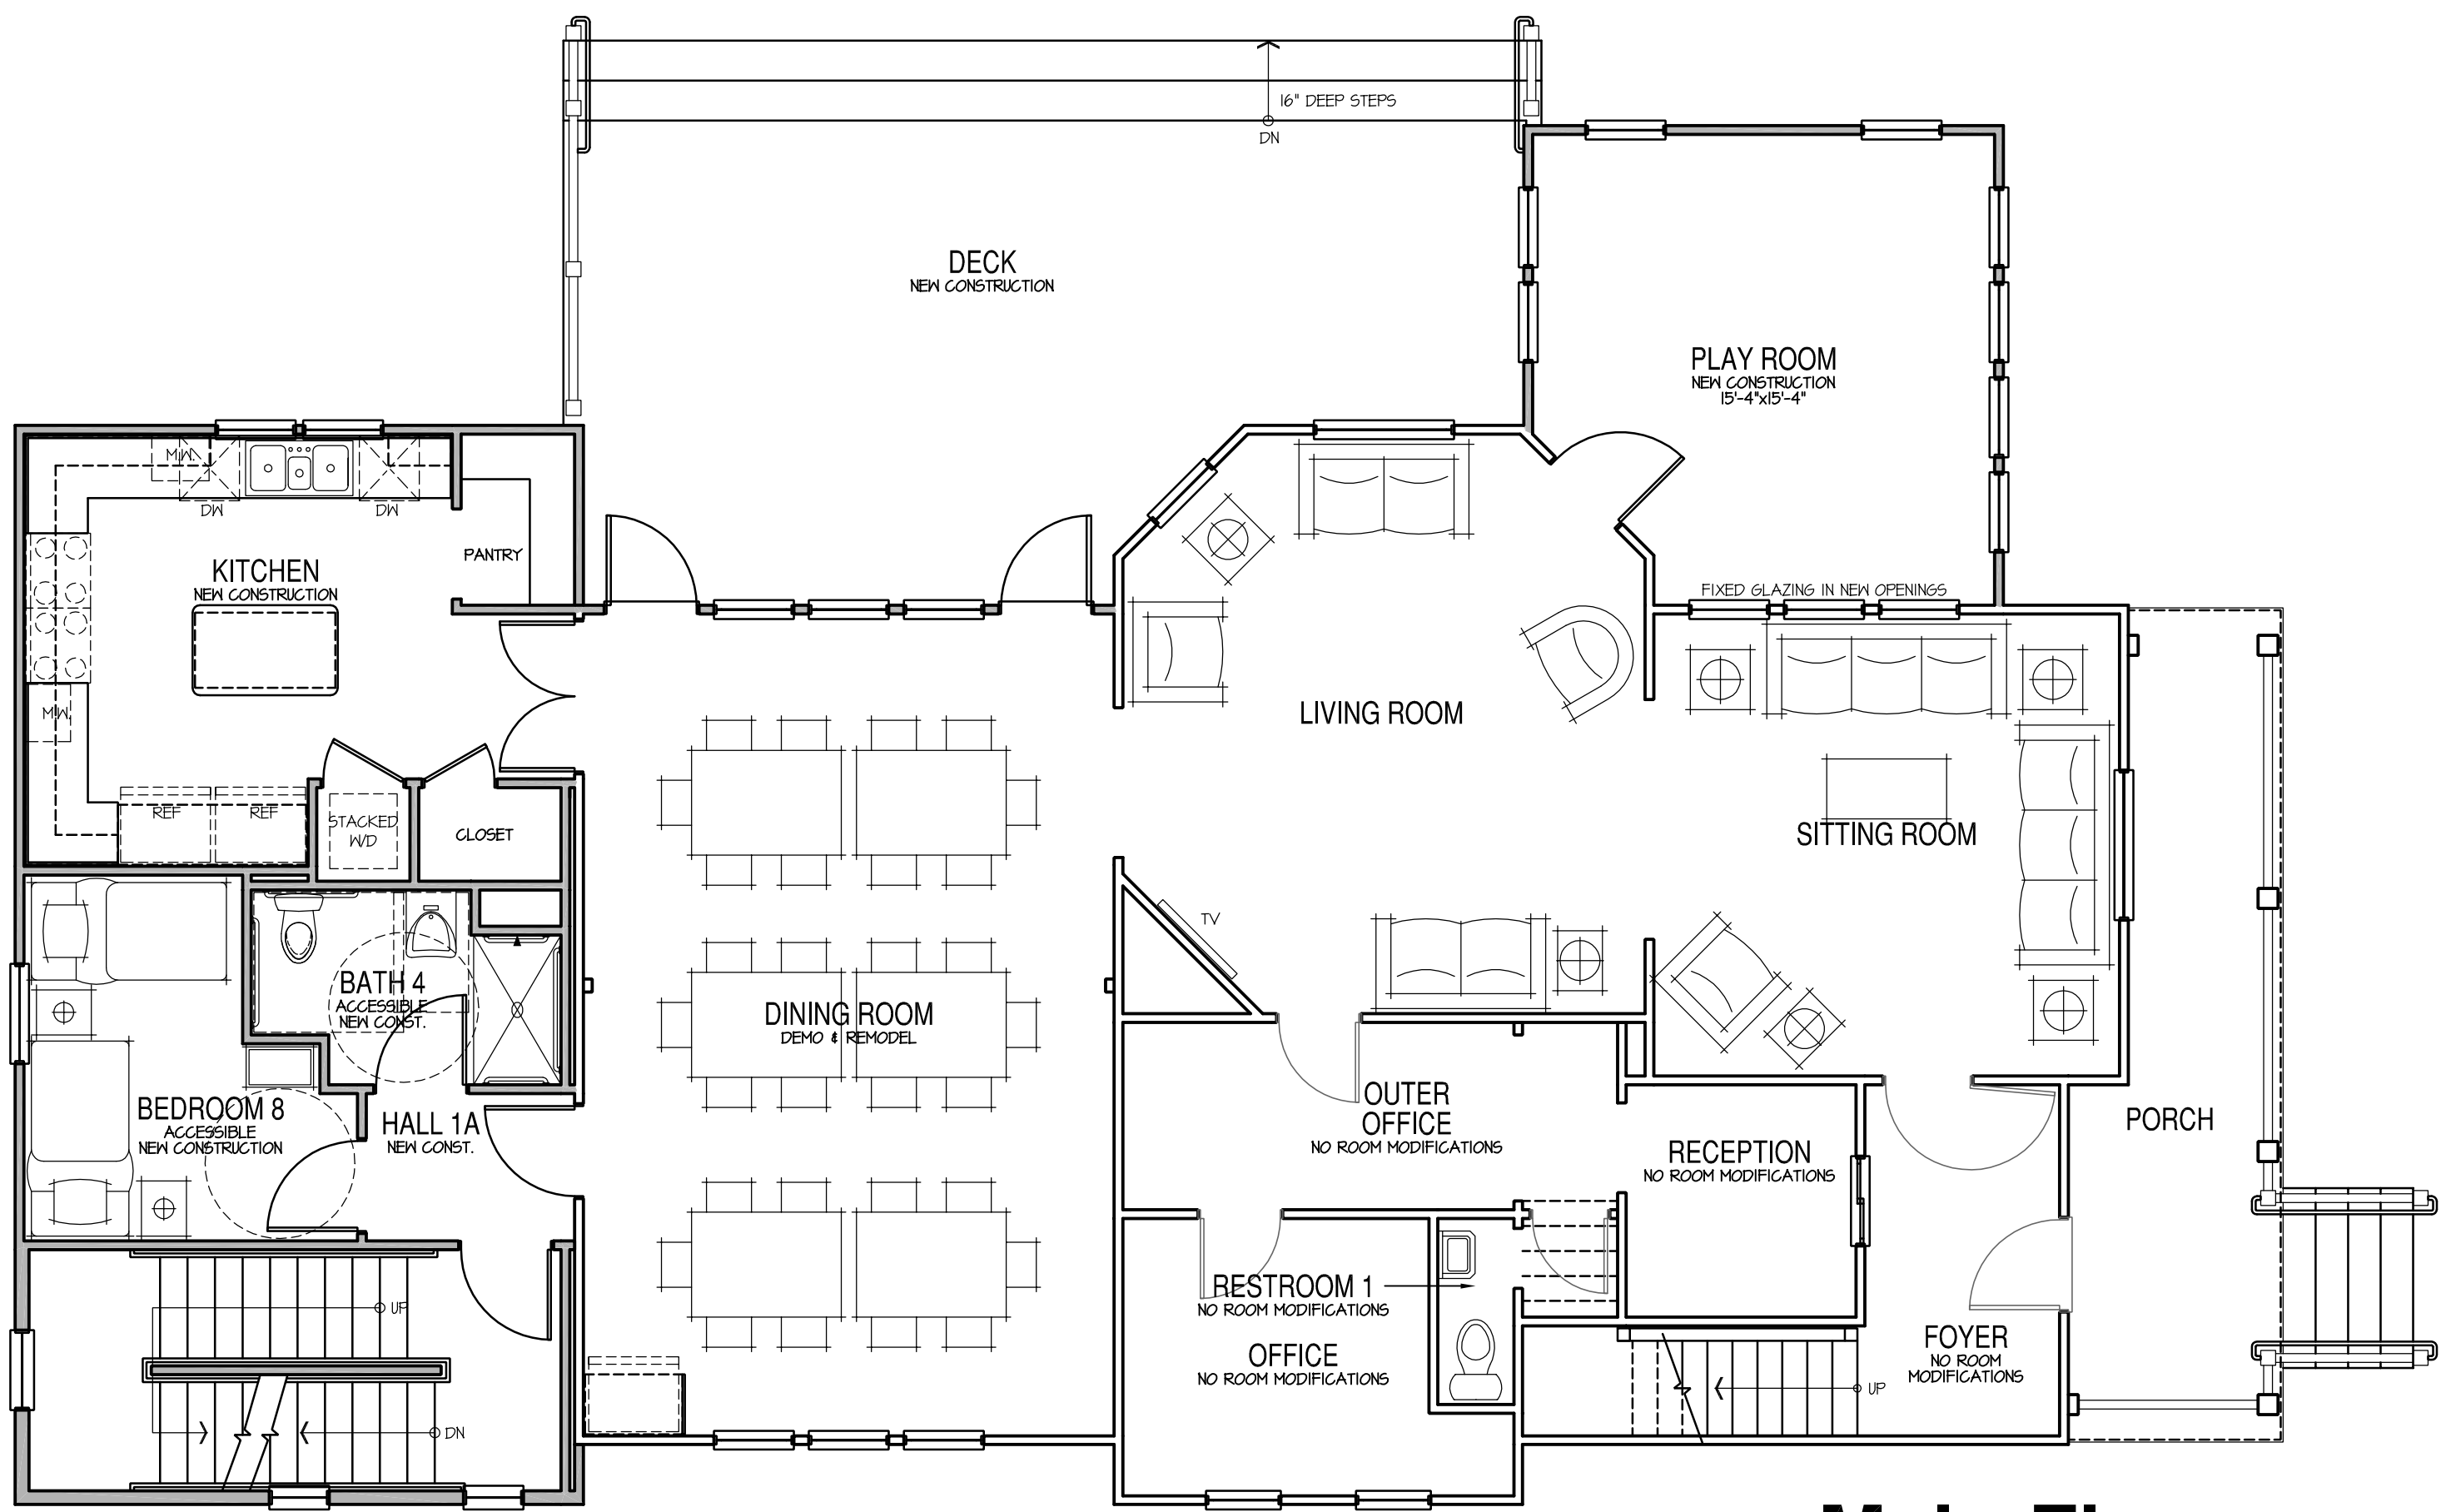

Main Floor

SCALE: 3/16"=1'-0"

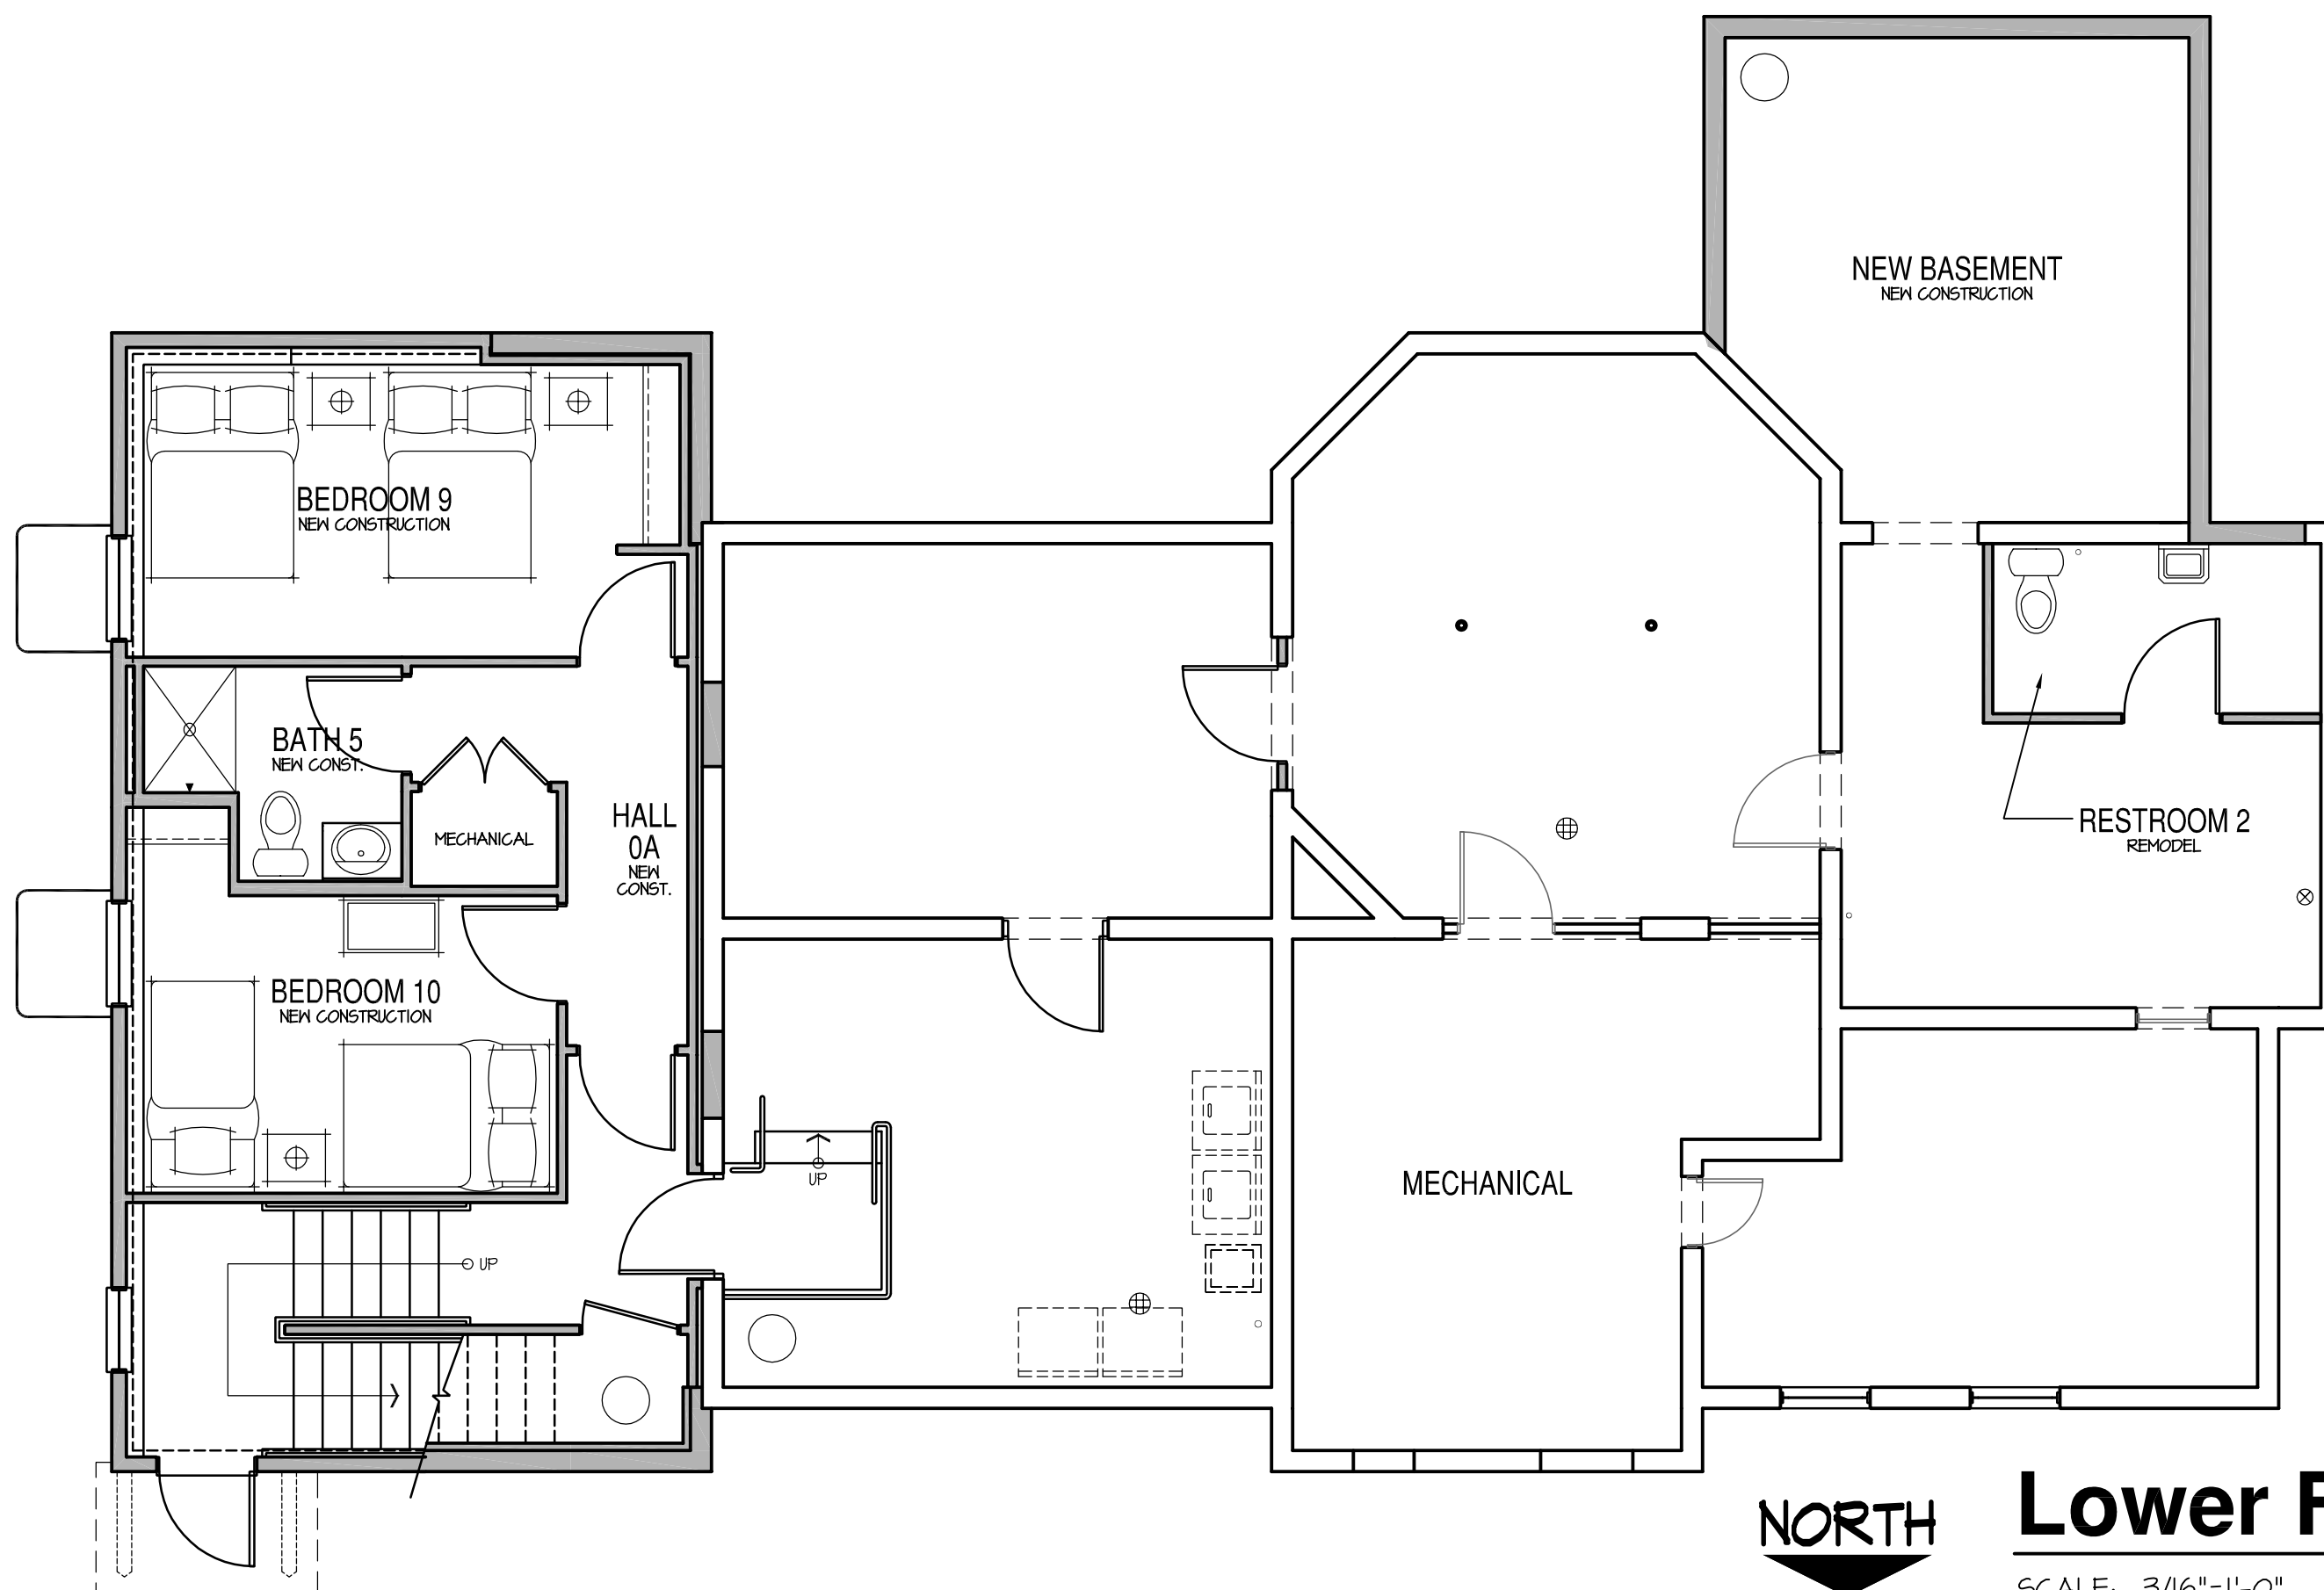

Lower Floor

SCALE: 3/16"=1'-0"

Saint Joseph Emergency Family Shelter Expansion

Catholic Charities Diocese of Des Moines

1535 Eleventh Street, Des Moines, Iowa